


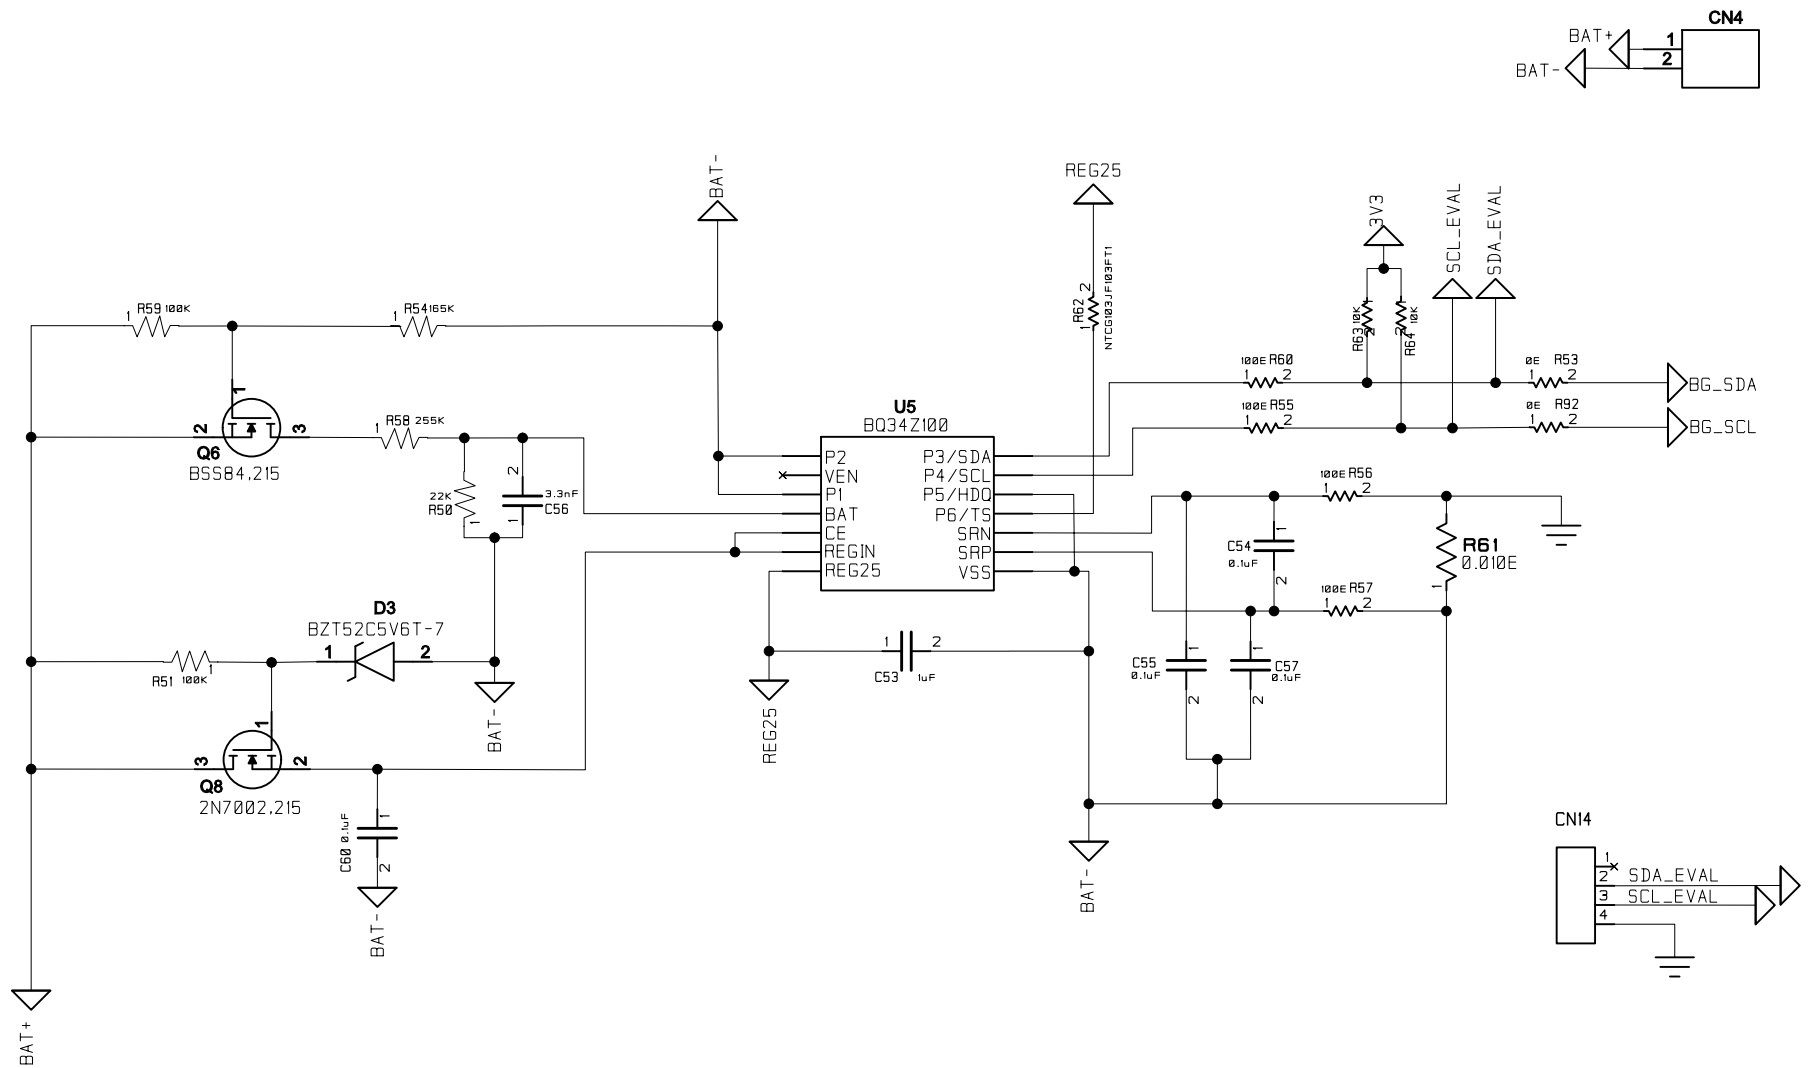

CONTRACT NO.		COMPANY NAME o e p l e			
APPROVALS	DATE	DWG			
DRAWN		SIZE	FSCM NO.	DWG NO.	REV.
CHECKED		A			
ISSUED		SCALE			SHEET