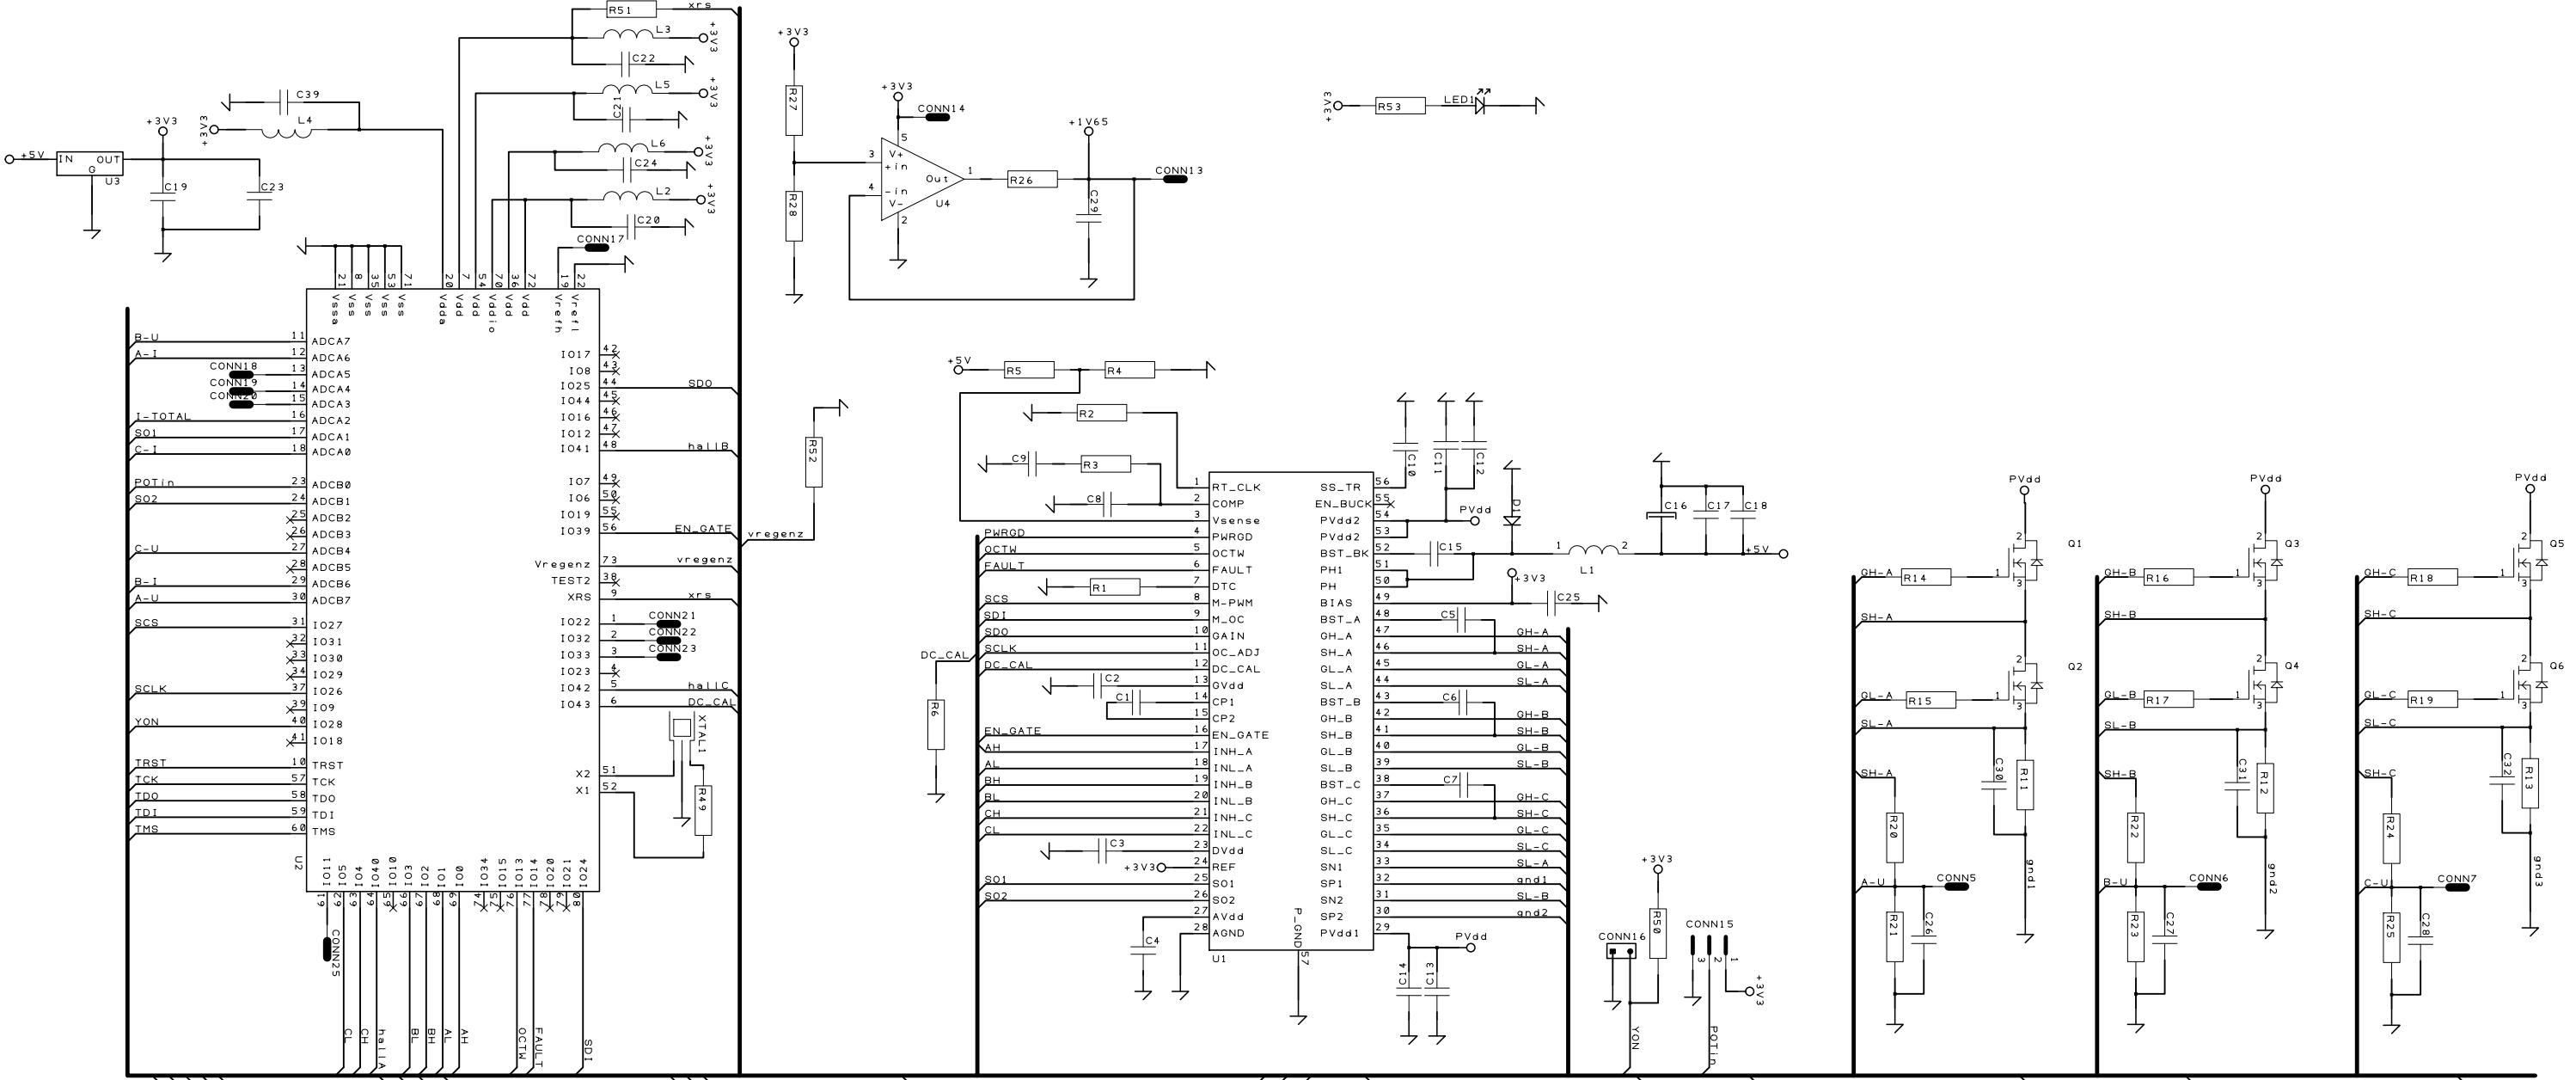


E	D	C	B	A	Drawn	Check	Projection Do Not Scale	Client	Drawing No.	Sheet of
Drn	Drn	Drn	Drn	Project						
Chk	Chk	Chk	Chk	Title			Filename			